




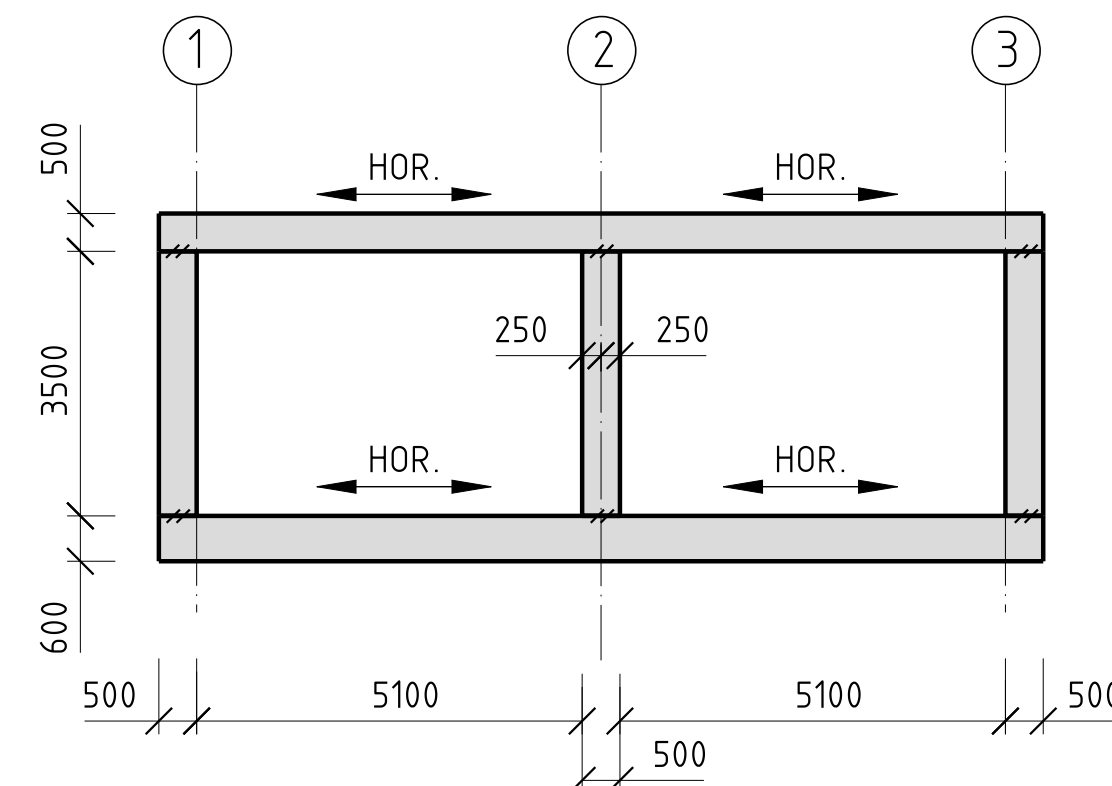


SECTION A-A
- 1:100 -

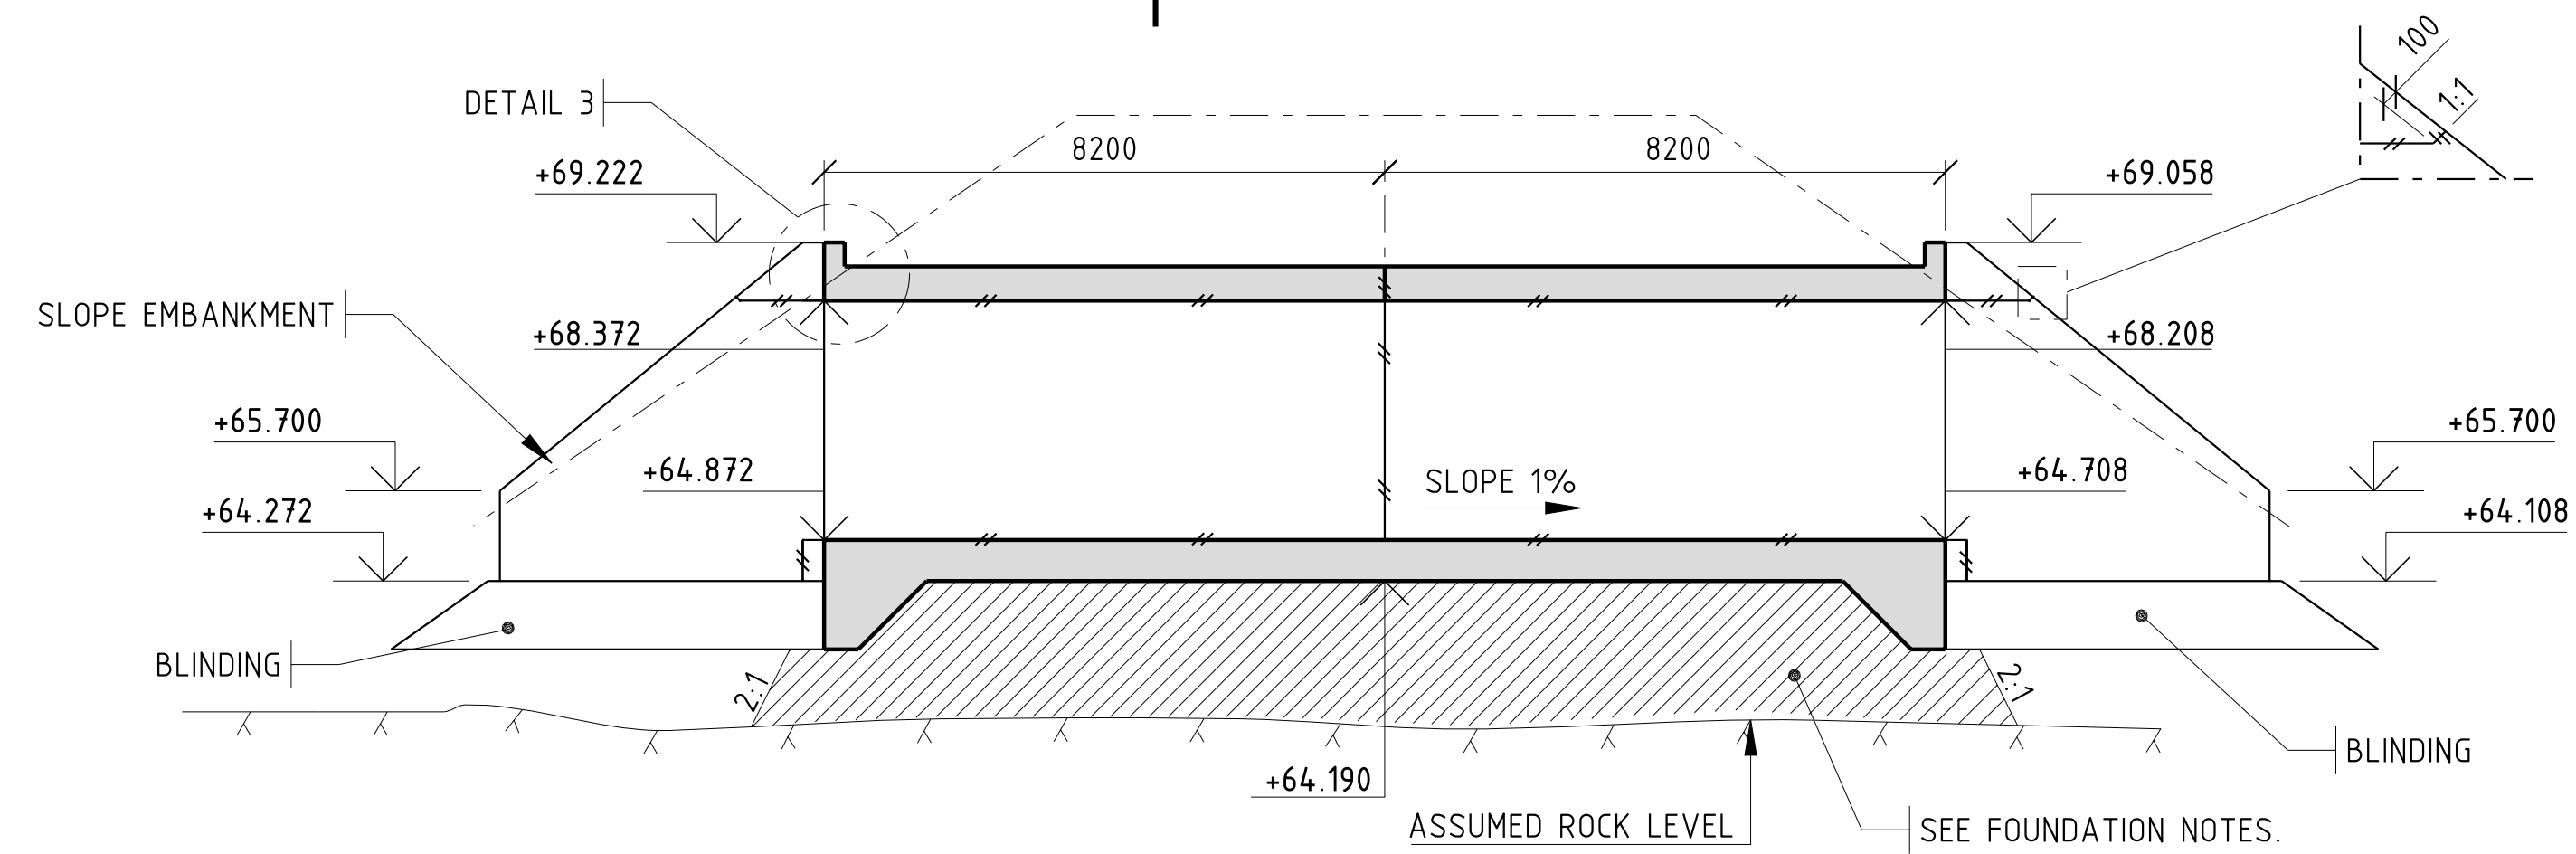


SECTION B-B
- 1:100 -

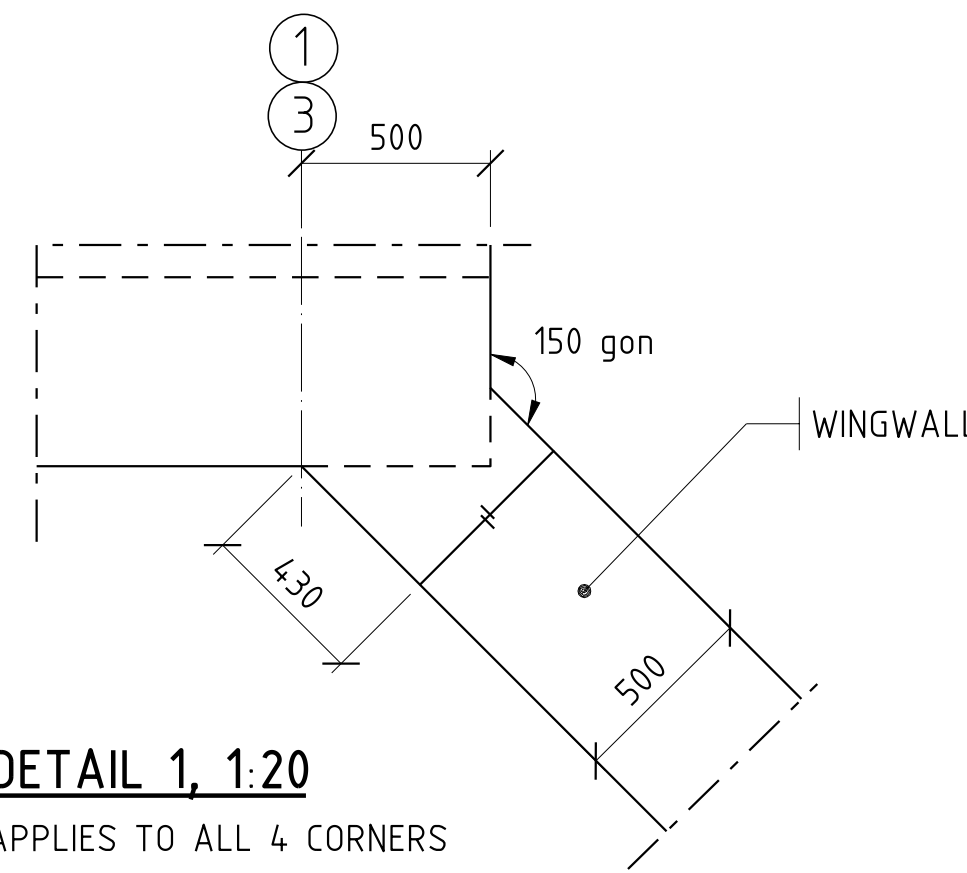


DETAIL 1, 1:20
APPLIES TO ALL 4 CORNERS

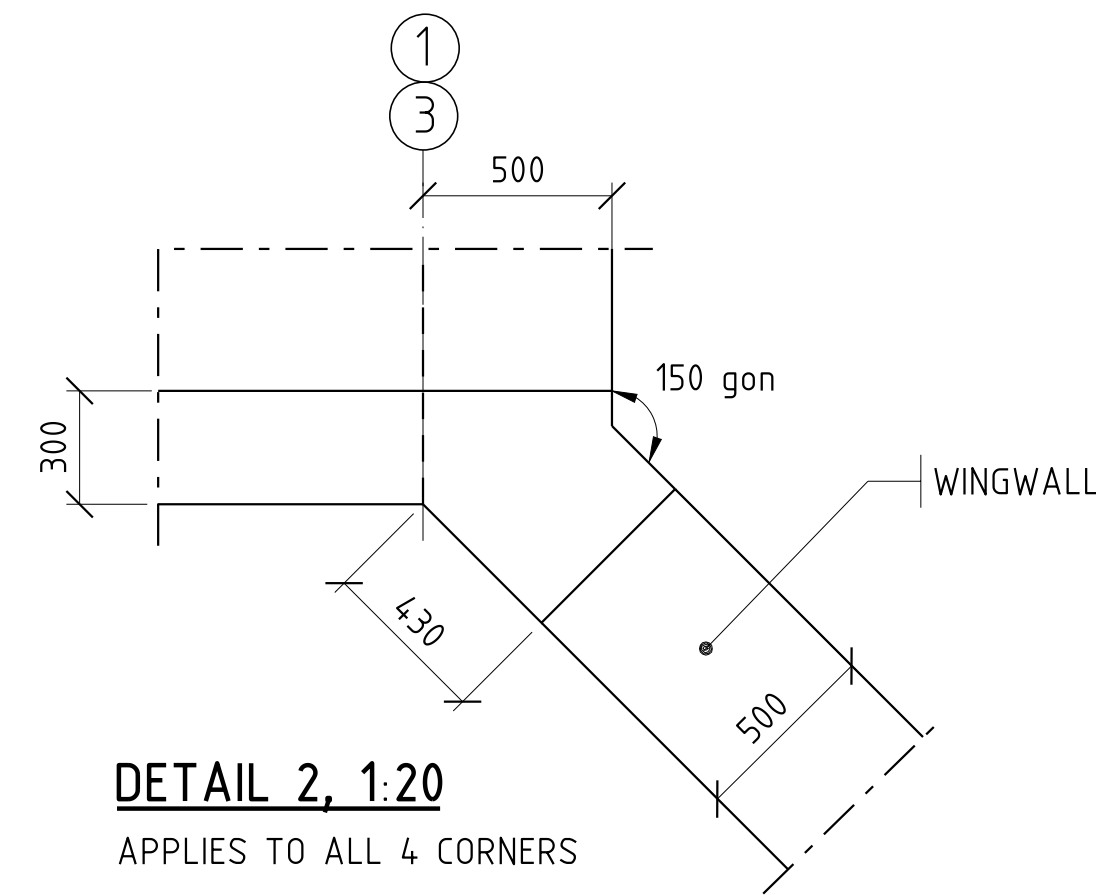


DETAIL 2, 1:20
APPLIES TO ALL 4 CORNERS

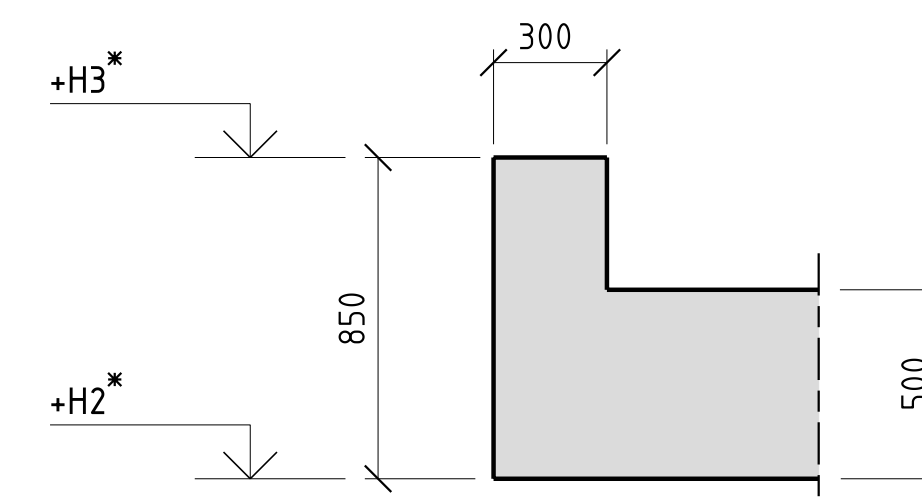


DETAIL 3, 1:20
DETAIL EDGE BEAM

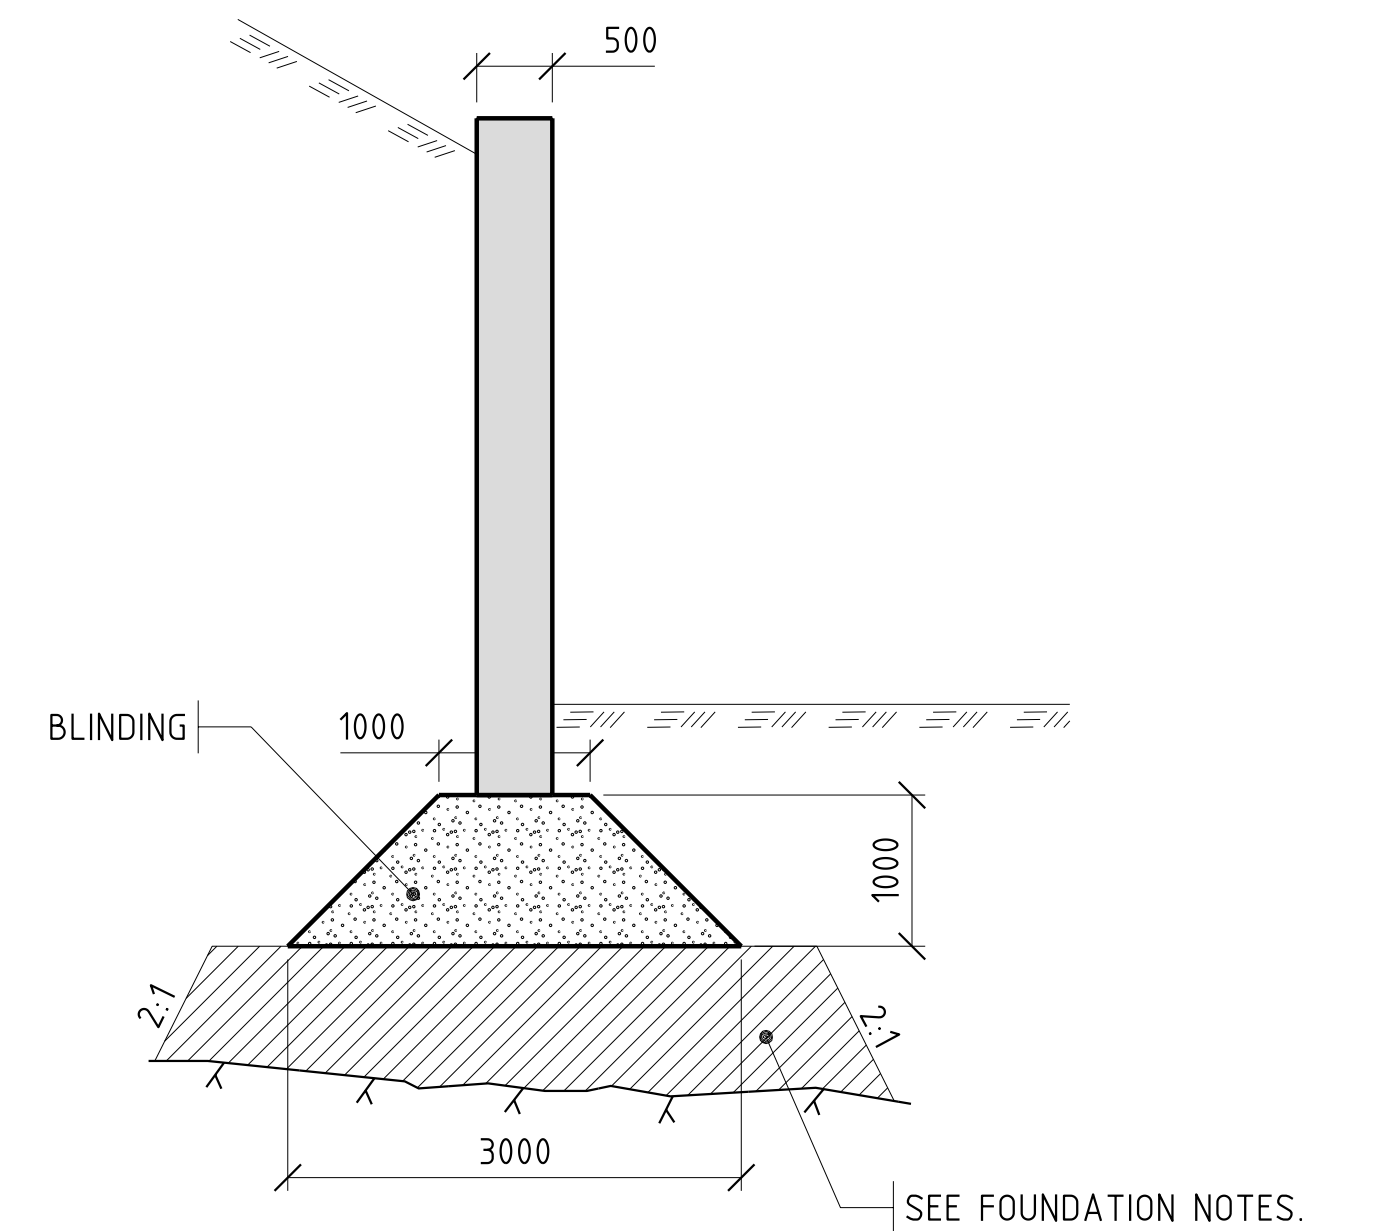


SECTION D-D, 1:20
APPLIES TO ALL WINGWALLS

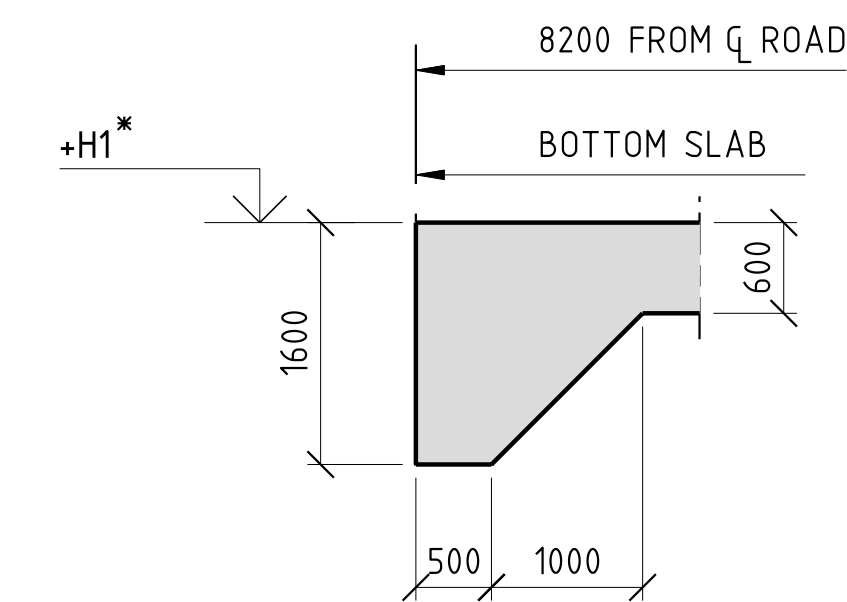


SECTION C-C, 1:50
DETAIL BOTTOM SLAB

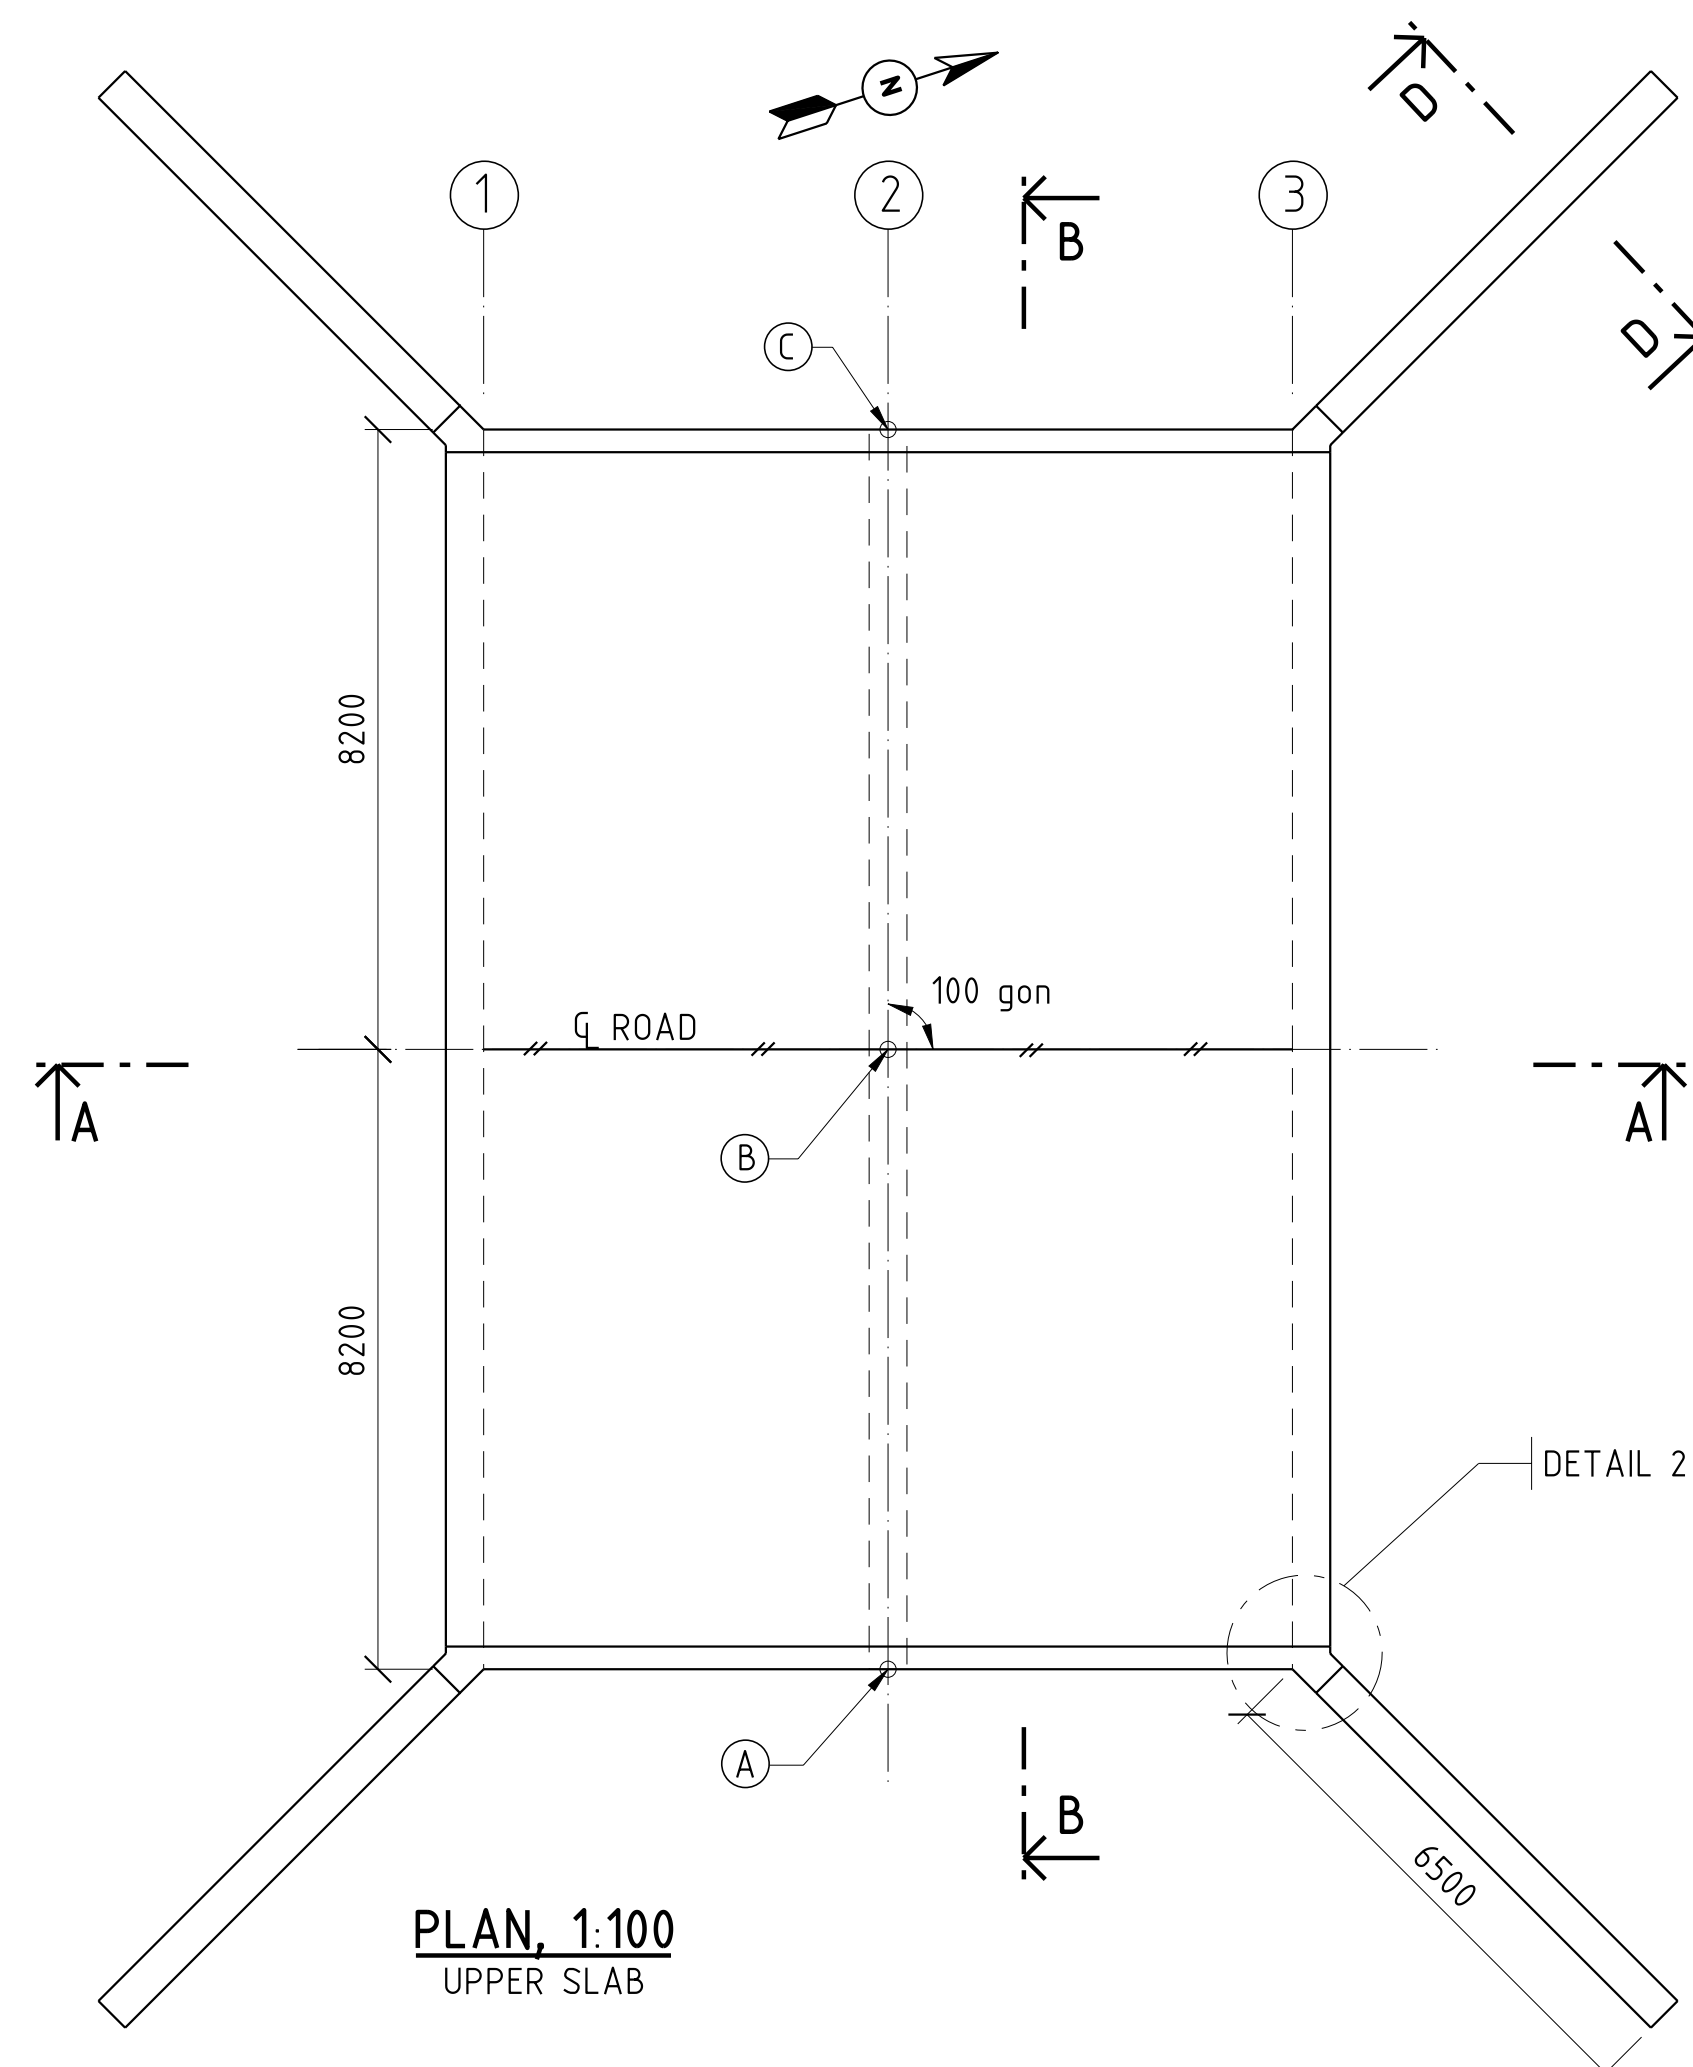

PLAN, 1:100
UPPER SLAB

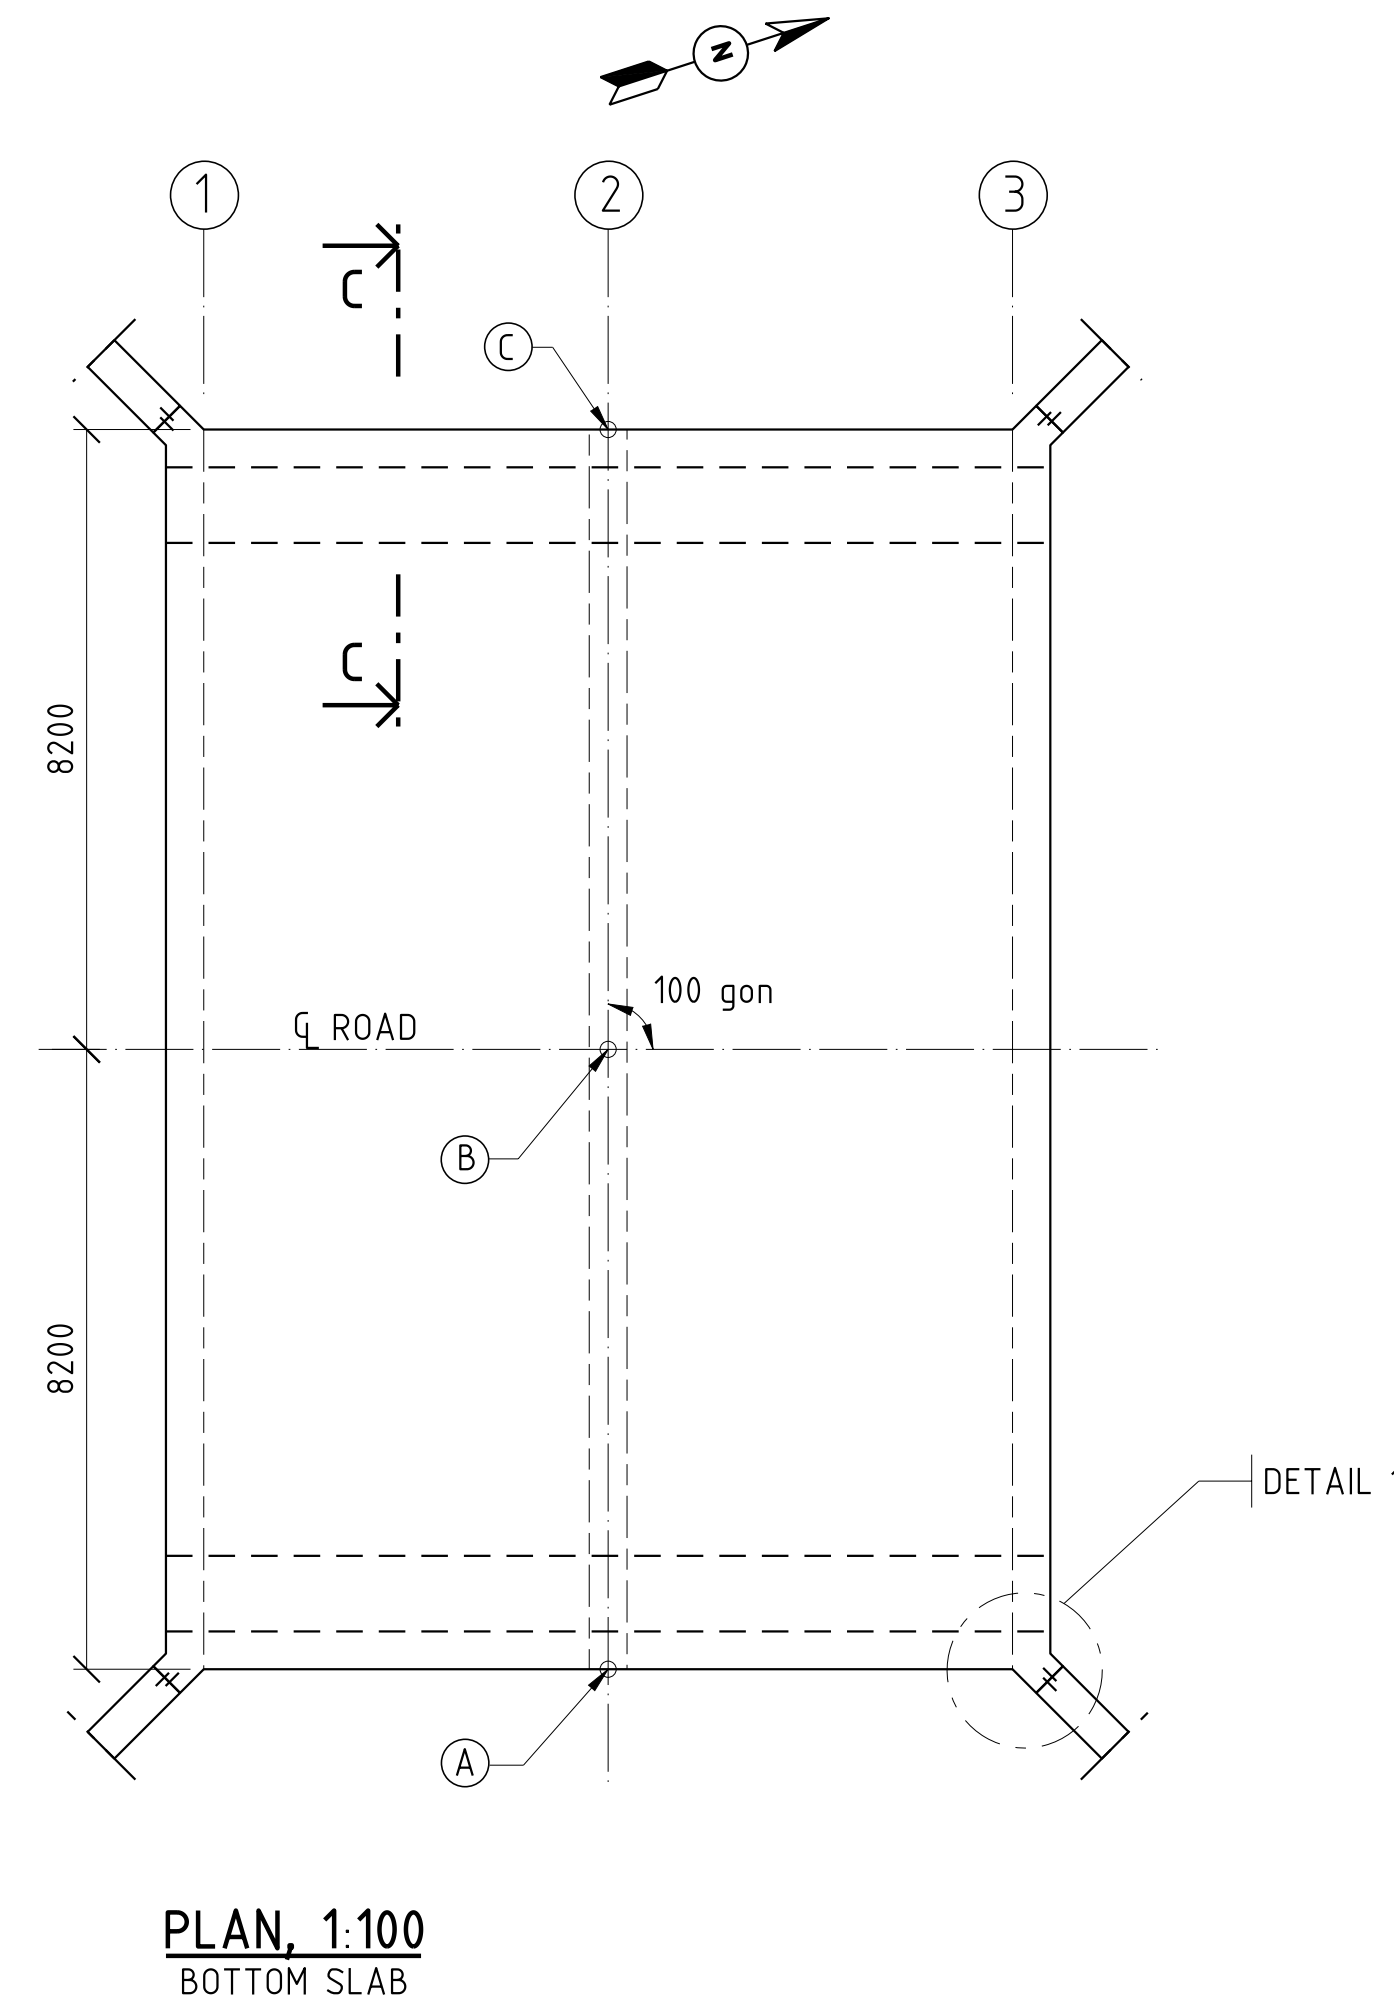

PLAN, 1:100
BOTTOM SLAB

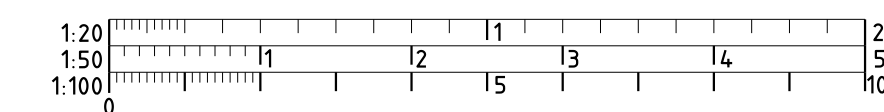

REFERENCES

GENERAL NOTES SEE DRAWING 47:33:1000
ADDITIONAL NOTES SEE DRAWING 47:33:1000
COORDINATE TABLE SEE DRAWING 47:33:1000

EXPLANATIONS

* SEE LEVEL SECTION B-B

GAVILAN BOX CULVERT

MEASUREMENTS

A001